



DATE		EMIS/ISSUED
<div>PRINT DATE : 2014-08-13</div>		
NO.	DATE	REVISION
<div>THIS DRAWING HAS BEEN PREPARED FOR THE EXCLUSIVE USE OF THE ALDO GROUP AND ITS ASSOCIATED COMPANIES TO EXPLAIN THE LAYOUT AND SERVICES REQUIREMENTS FOR THE TRADE FIXTURES OR TO EXPLAIN COMPANY CONSTRUCTION STANDARDS. ALL DIMENSIONS SHALL BE VERIFIED ON SITE. ALL ERRORS AND DISCREPANCIES SHALL BE REPORTED TO THE OWNER BEFORE PROCEEDING WITH THE WORK. NO DIMENSIONS SHOULD BE MEASURED ON THE DRAWING. DIMENSIONS AND AREAS ON THIS DRAWING ARE FOR INFORMATION ONLY.</div>		
PROJECT/PROJECT:		
TITRE/TITLE: <div>SHELL PLAN</div>		
PROJET NO./PROJECT NO. <div>2504</div>		DESSINE/DRAWN: <div>J.T.R.</div>
ECHELLE/SCALE: <div>---</div>		VERIFIE/CHECKED: <div>S.D.</div>
CONCEPT, ANNEE/YEAR: <div>AA12</div>		PAGE: <div>SH</div>

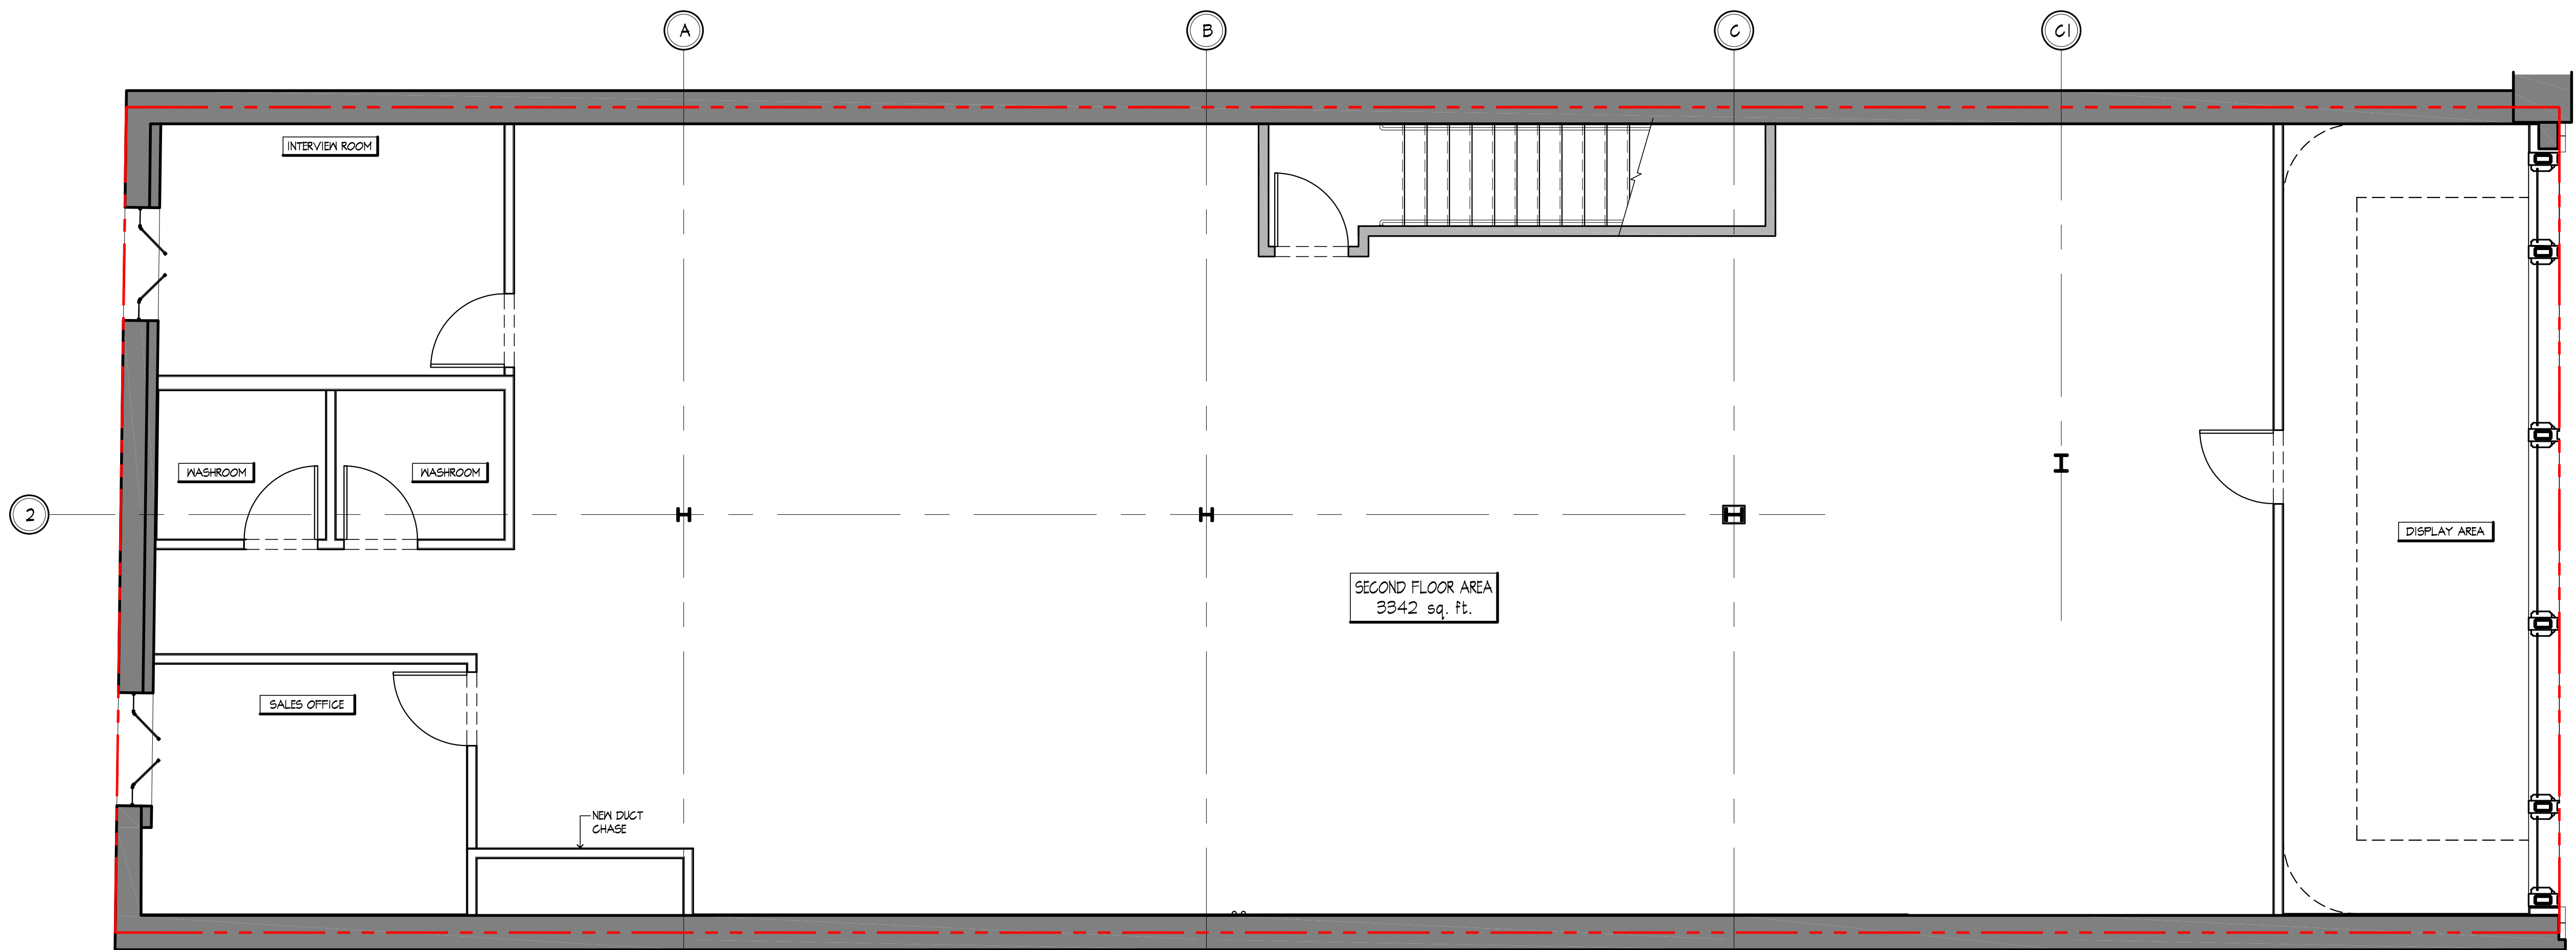

C
SF
SECOND FLOOR SHELL
1/4" = 1'-0"

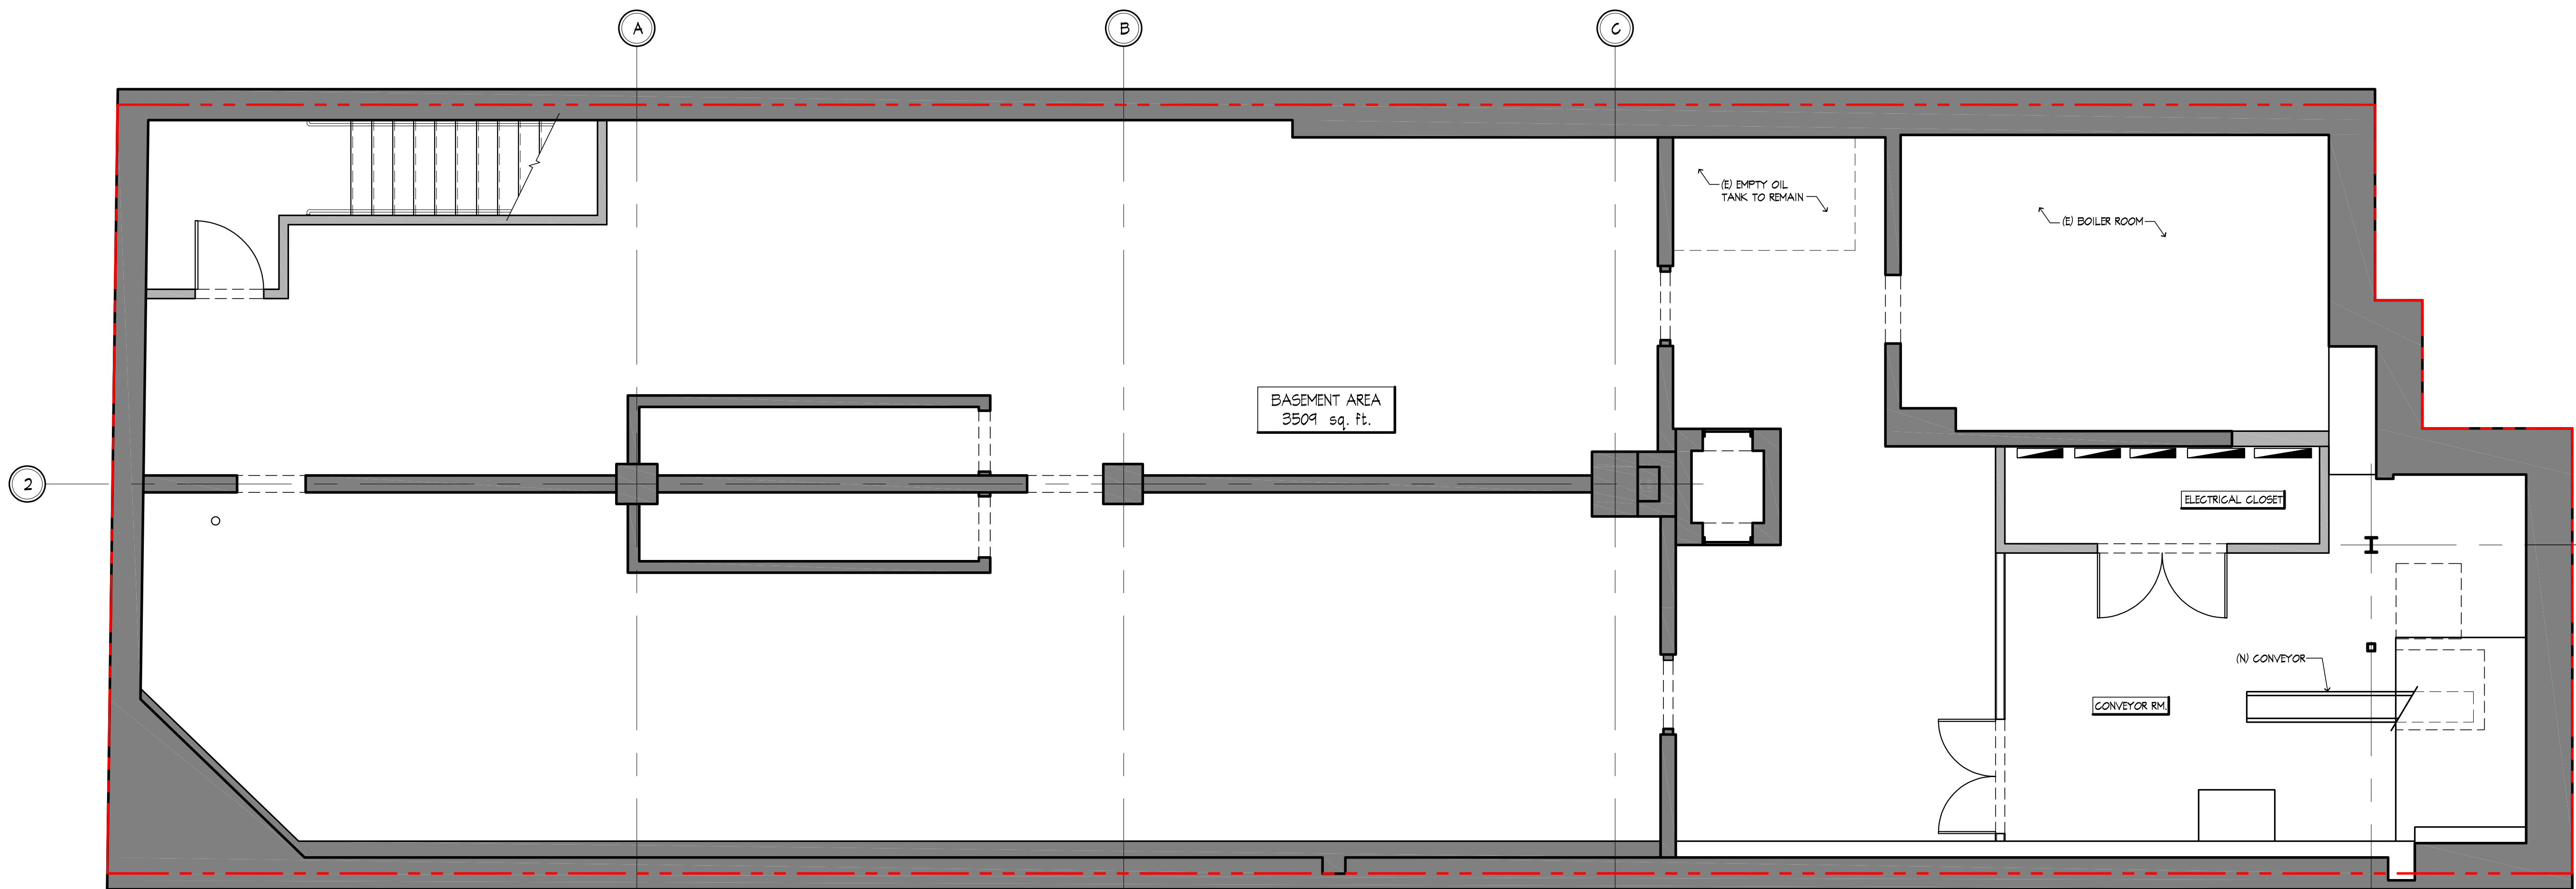

D
SF
BASEMENT SHELL
1/4" = 1'-0"

PRINT DATE :
2014-08-13

NO.	DATE	REVISION
THIS DRAWING HAS BEEN PREPARED FOR THE EXCLUSIVE USE OF THE ALDO GROUP AND ITS ASSOCIATED COMPANIES TO EXPLAIN THE LAYOUT AND SERVICES REQUIREMENTS FOR THE TRADE FIXTURES OR TO EXPLAIN COMPANY CONSTRUCTION STANDARDS. ALL DIMENSIONS SHALL BE VERIFIED ON SITE. ALL ERRORS AND DISCREPANCIES SHALL BE REPORTED TO THE OWNER BEFORE PROCEEDING WITH THE WORK. NO DIMENSIONS SHOULD BE MEASURED ON THE DRAWING. DIMENSIONS AND AREAS ON THIS DRAWING ARE FOR INFORMATION ONLY.		

TEL.: (514) 747-2536
FAX: (514) 747-6504

PROJECT/PROJECT:

TITRE/TITLE:

SHELL PLAN

PROJET NO./PROJECT NO. 2504	DESSINE/DRAWN: J.T.R.
ECHELLE/SCALE: ---	VERIFIE/CHECKED: S.D.
CONCEPT, ANNEE/YEAR: AA12	PAGE: SH-A